


PMH 9 (25 kV)

S = Switch, F = Fuse

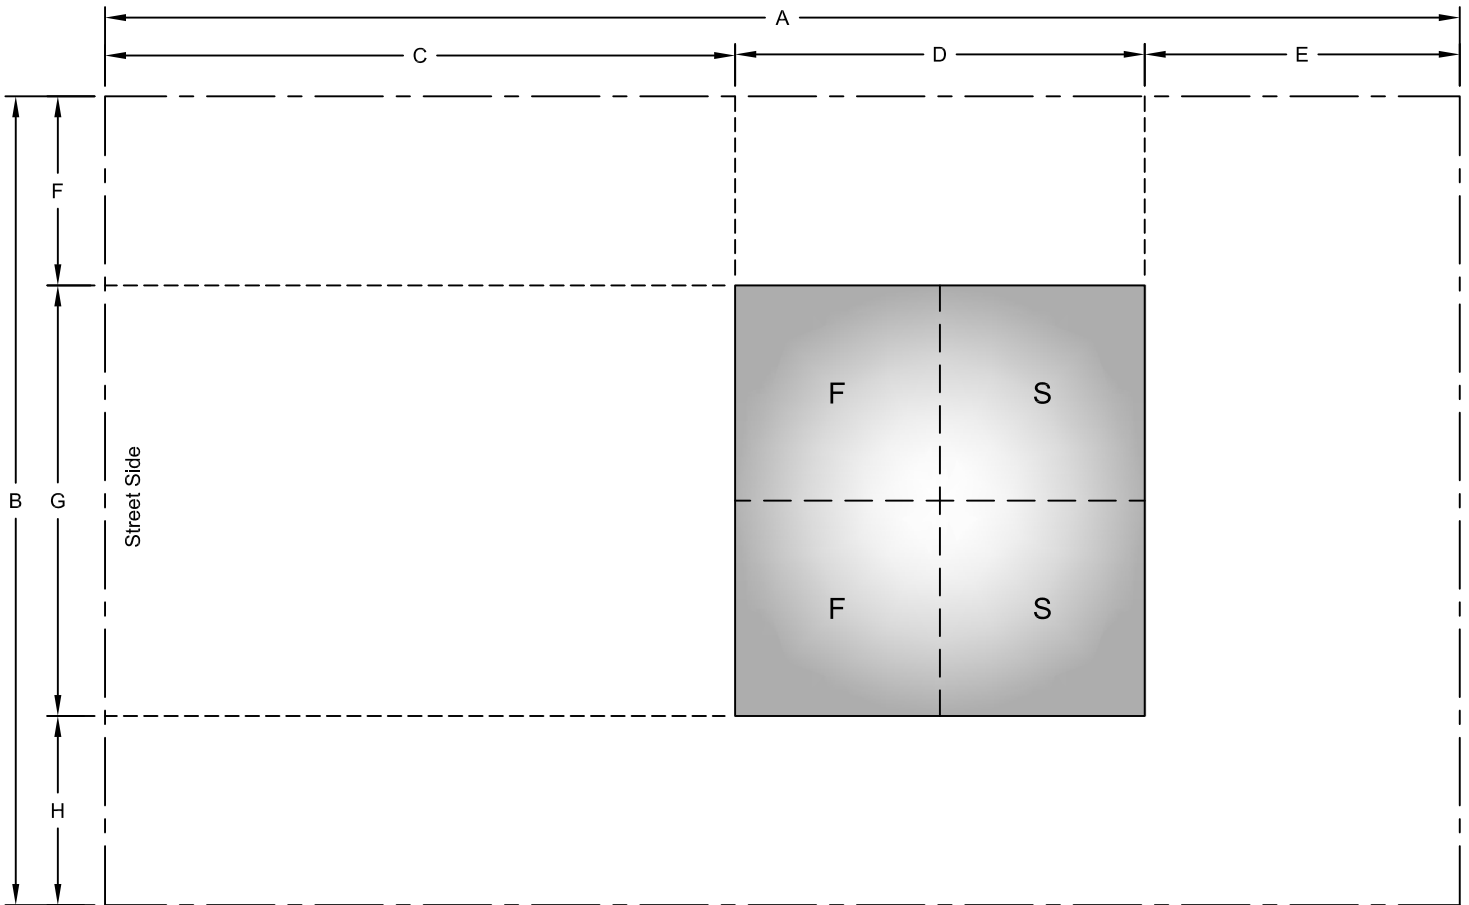

PMH Model #	A	B	C	D	E	F	G	H
9 (25 kV)	21' 8"	12' 10"	10'	6' 8"	5'	3'	6' 10"	3'

NOTES

(1) Fuse side should be installed toward street.